

- ### CONSTRUCTION NOTES
- 1 SAWCUT & REMOVE ROADWAY SECTION, & MISC. P.C.C. AS REQUIRED (THICKNESS PER PLANS & TYP. SECTION).
 - 2 CONSTRUCT 2" A.R.H.M. OVERLAY PER TYPICAL SECTION.
 - 3 CONSTRUCT 3" D.G.A.C. OVER COMPACTED NATIVE.
 - 4 SAWCUT & REMOVE EX. AND CONSTRUCT NEW 4" P.C.C. DRIVEWAY PER SPPWC STD PLAN NO. 110-2 (TYPE B, W & Y PER PLAN).
 - 5 SAWCUT & REMOVE EX. & CONSTRUCT NEW 4" P.C.C. SIDEWALK PER SPPWC STD. PLAN NO. 112-2.
 - 6 SAWCUT & REMOVE EX. AND CONSTRUCT NEW P.C.C. CURB & GUTTER PER SPPWC STD PLAN NO. 120-2 TYPE A2-6 AND CITY OF UPLAND STD. NO. CU-R2. TYPE A.
 - 7 SAWCUT & REMOVE EX. & CONSTRUCT P.C.C. CURB RAMP PER SPPWC STD PLAN NO. 111-5, WITH FED YELLOW DETECTABLE WARNING DEVICES PER FEDERAL & STATE ADA GUIDELINES (CASE & TYPE PER PLAN).




- ### WATER CONSTRUCTION NOTES
- 51 FURNISH AND INSTALL 1" SERVICE LATERAL, NEW METER AND BOX PER CITY WATER STD. DWG NO. W.01 & W.02 AND CONNECT TO EXISTING CUSTOMER SERVICE.
 - 52 REMOVE, SALVAGE, AND DELIVER EXISTING FIRE HYDRANT AS DIRECTED BY THE ENGINEER.
 - 53 FURNISH & INSTALL 6" FIRE HYDRANT ASSEMBLY WITH CHECK VALVE AND BREAK AWAY BOLTS. PER CITY WATER STD. DWG NO. W.05 AND PLACE BLUE REFLECTIVE FIRE HYDRANT PAVEMENT MARKER PER FIGURE 3B-102 (CA) PER CALIFORNIA MUTCD

LEGEND:

- RECONSTRUCTION PER PLAN.
- CONSTRUCT AC IMPROVEMENTS
- CONSTRUCT PCC IMPROVEMENTS

*NOTE: CONTRACTOR TO ADJUST ALL SEWER MANHOLES AND WATER VALVE CANS TO NEW FINISHED GRADE.

PROFILE SCALE
 VERT: 1 in = 4 ft
 HORZ: 1 in = 40 ft

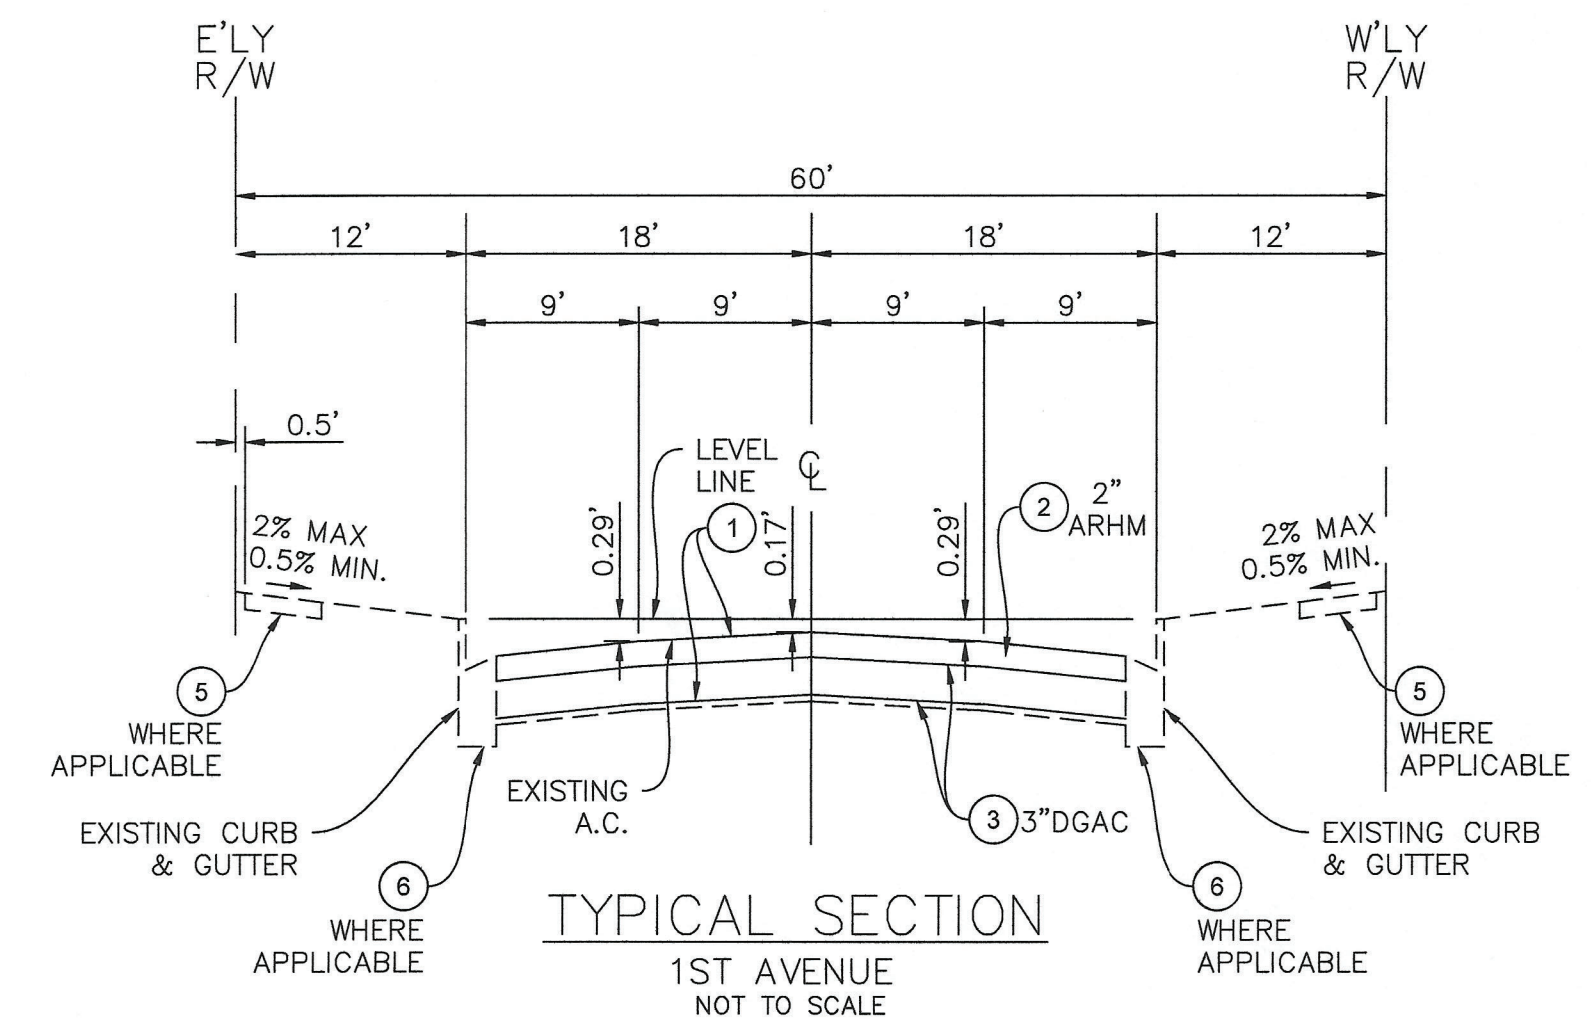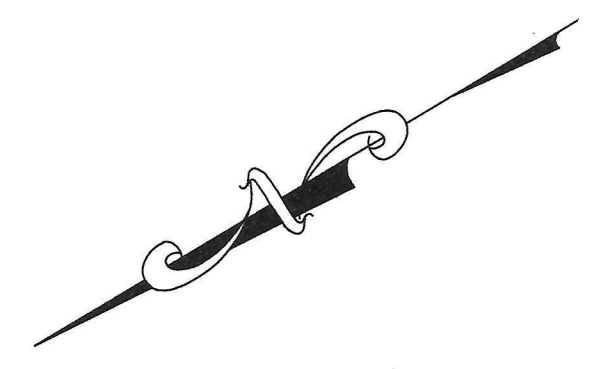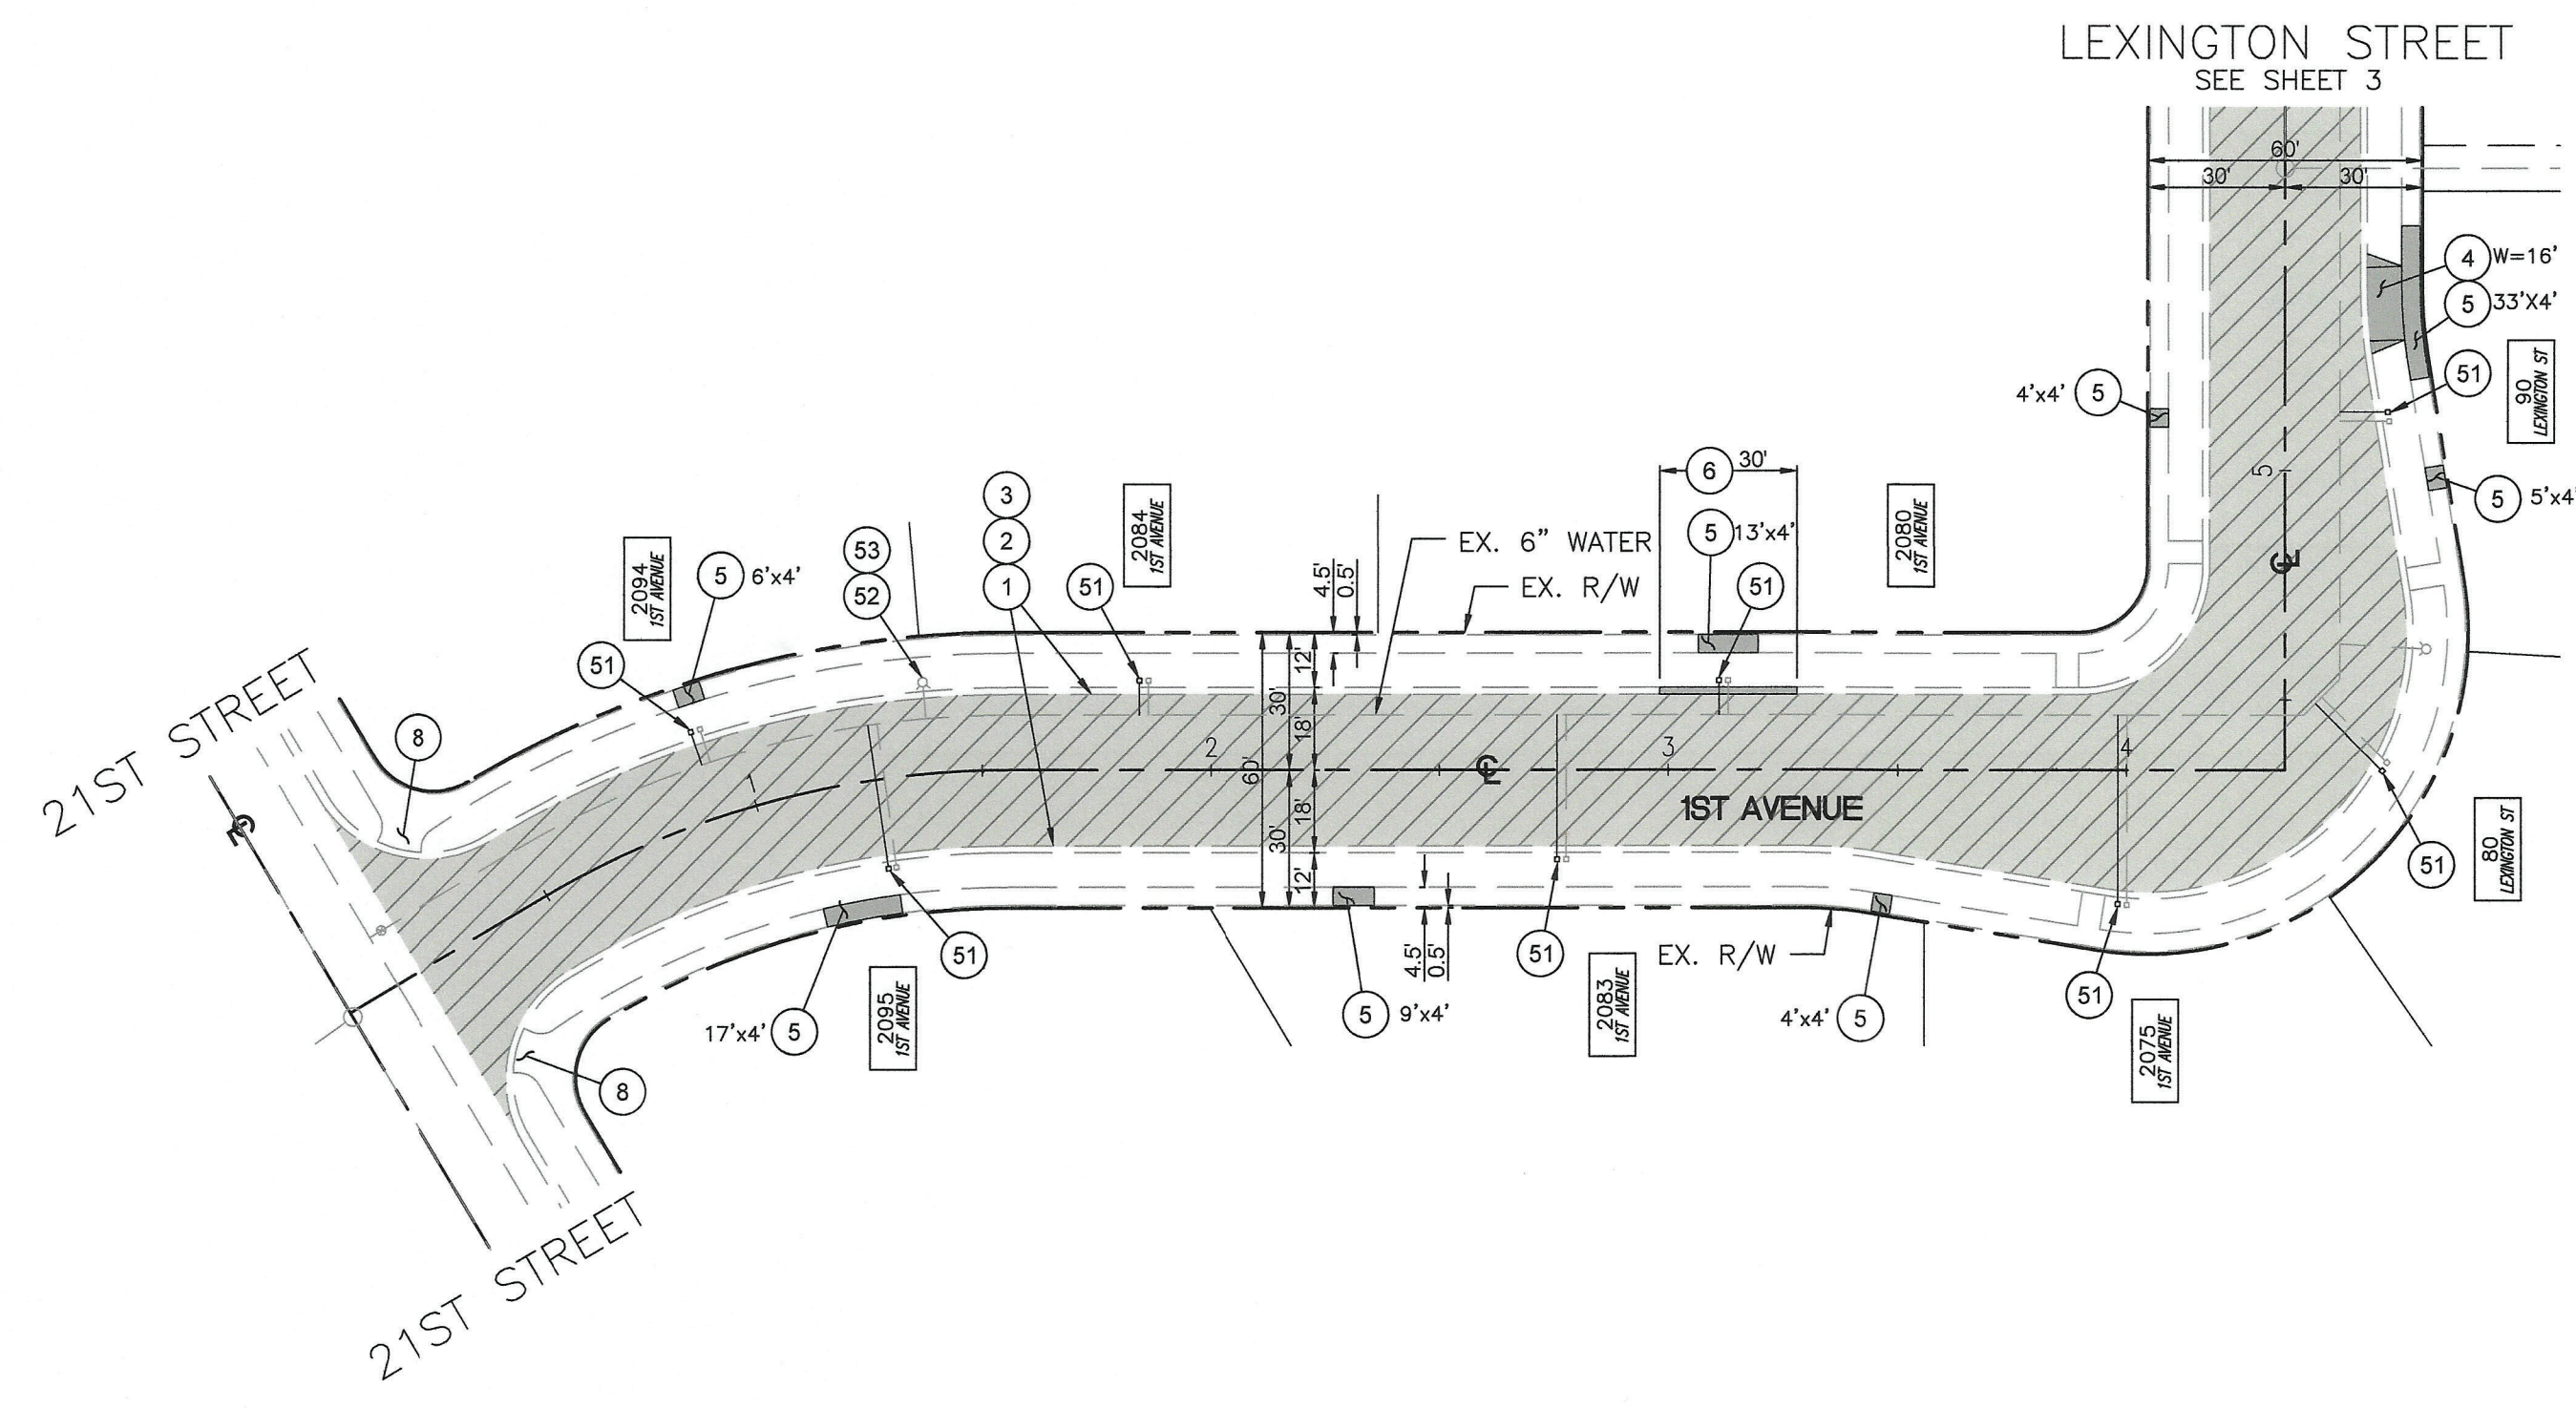

SCALE: 1"=40'

BENCHMARK:
 B.M. #153 ELEV. = 1698.30
 EUCLID AVE. & TWENTYFIRST STREET
 NS&F AT THE INTERSECTION OF
 CENTERLINES.


DIGALERT
 DIAL TOLL FREE
 1-800-227-2600
 AT LEAST TWO DAYS
 BEFORE YOU DIG

REVISIONS					
MARK	DATE	INITIAL	DESCRIPTION	DATE	APP'VD

PLANS PREPARED BY

CITY OF UPLAND
 PUBLIC WORKS DEPARTMENT
 1370 N. BENSON AVENUE
 UPLAND, CA 91785

(909) 291-2930 PHONE
 (909) 291-2974 FAX

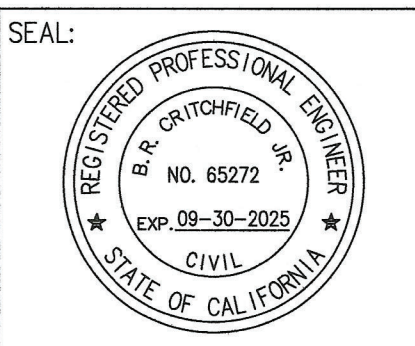

DRAWN BY: JFA
DESIGNED BY: JFA
CHECKED BY: BC
RECOMMENDED BY: [Signature]


APPROVED BY: [Signature] 11/5/2024 DATE
ENGINEERING MANAGER
 R.C.E. C65272 EXP. DATE 09-30-2025
RECOMMENDED BY: [Signature]
CAPITAL IMPROVEMENTS MANAGER

CITY OF UPLAND


PROJECT NO. 74010: LEXINGTON ST/ 1ST AVE/ 2ND AVE PAVEMENT
 REHABILITATION AND UTILITY IMPROVEMENTS
 1ST AVENUE
 FROM 21ST STREET TO LEXINGTON STREET

SHEET
 2
 OF 4 SHEETS
 DRAWING NO.
 74010

PROJECT NO. SI-74010

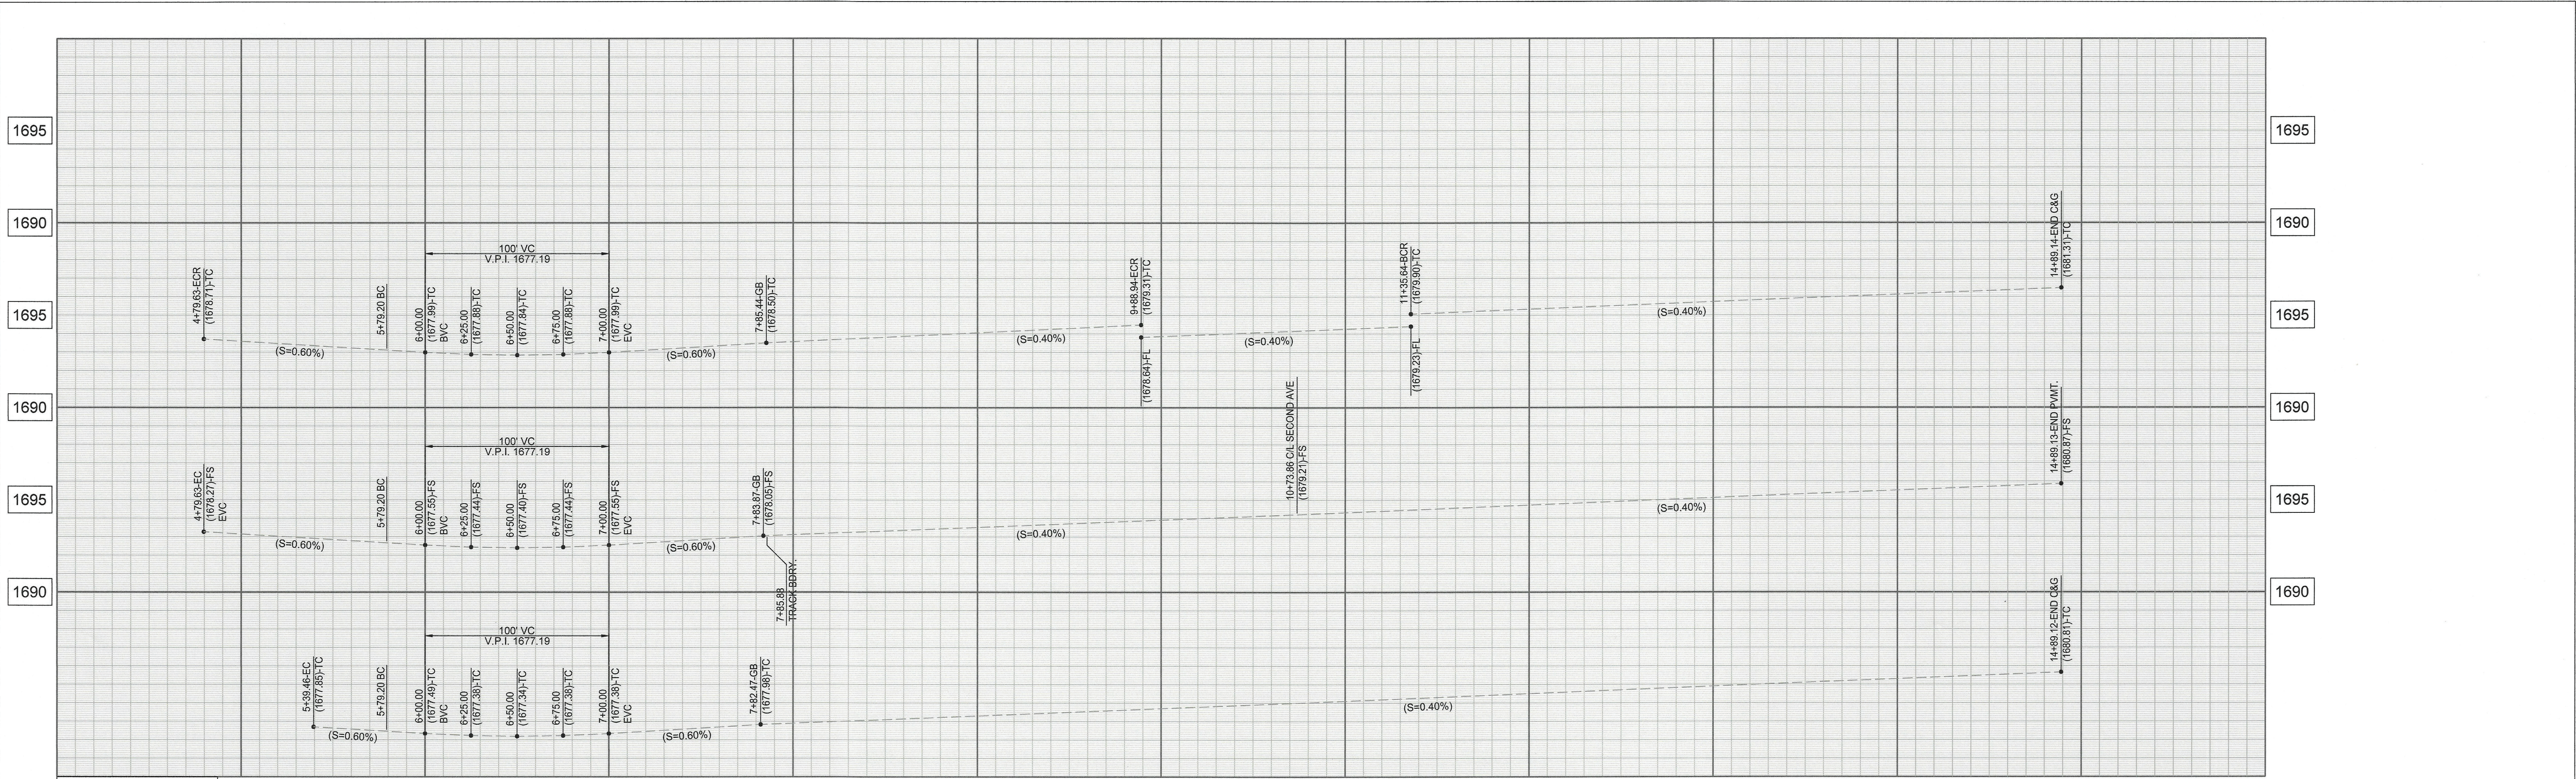

PROFILE SCALE
 VERT: 1 in = 4 ft
 HORZ: 1 in = 40 ft

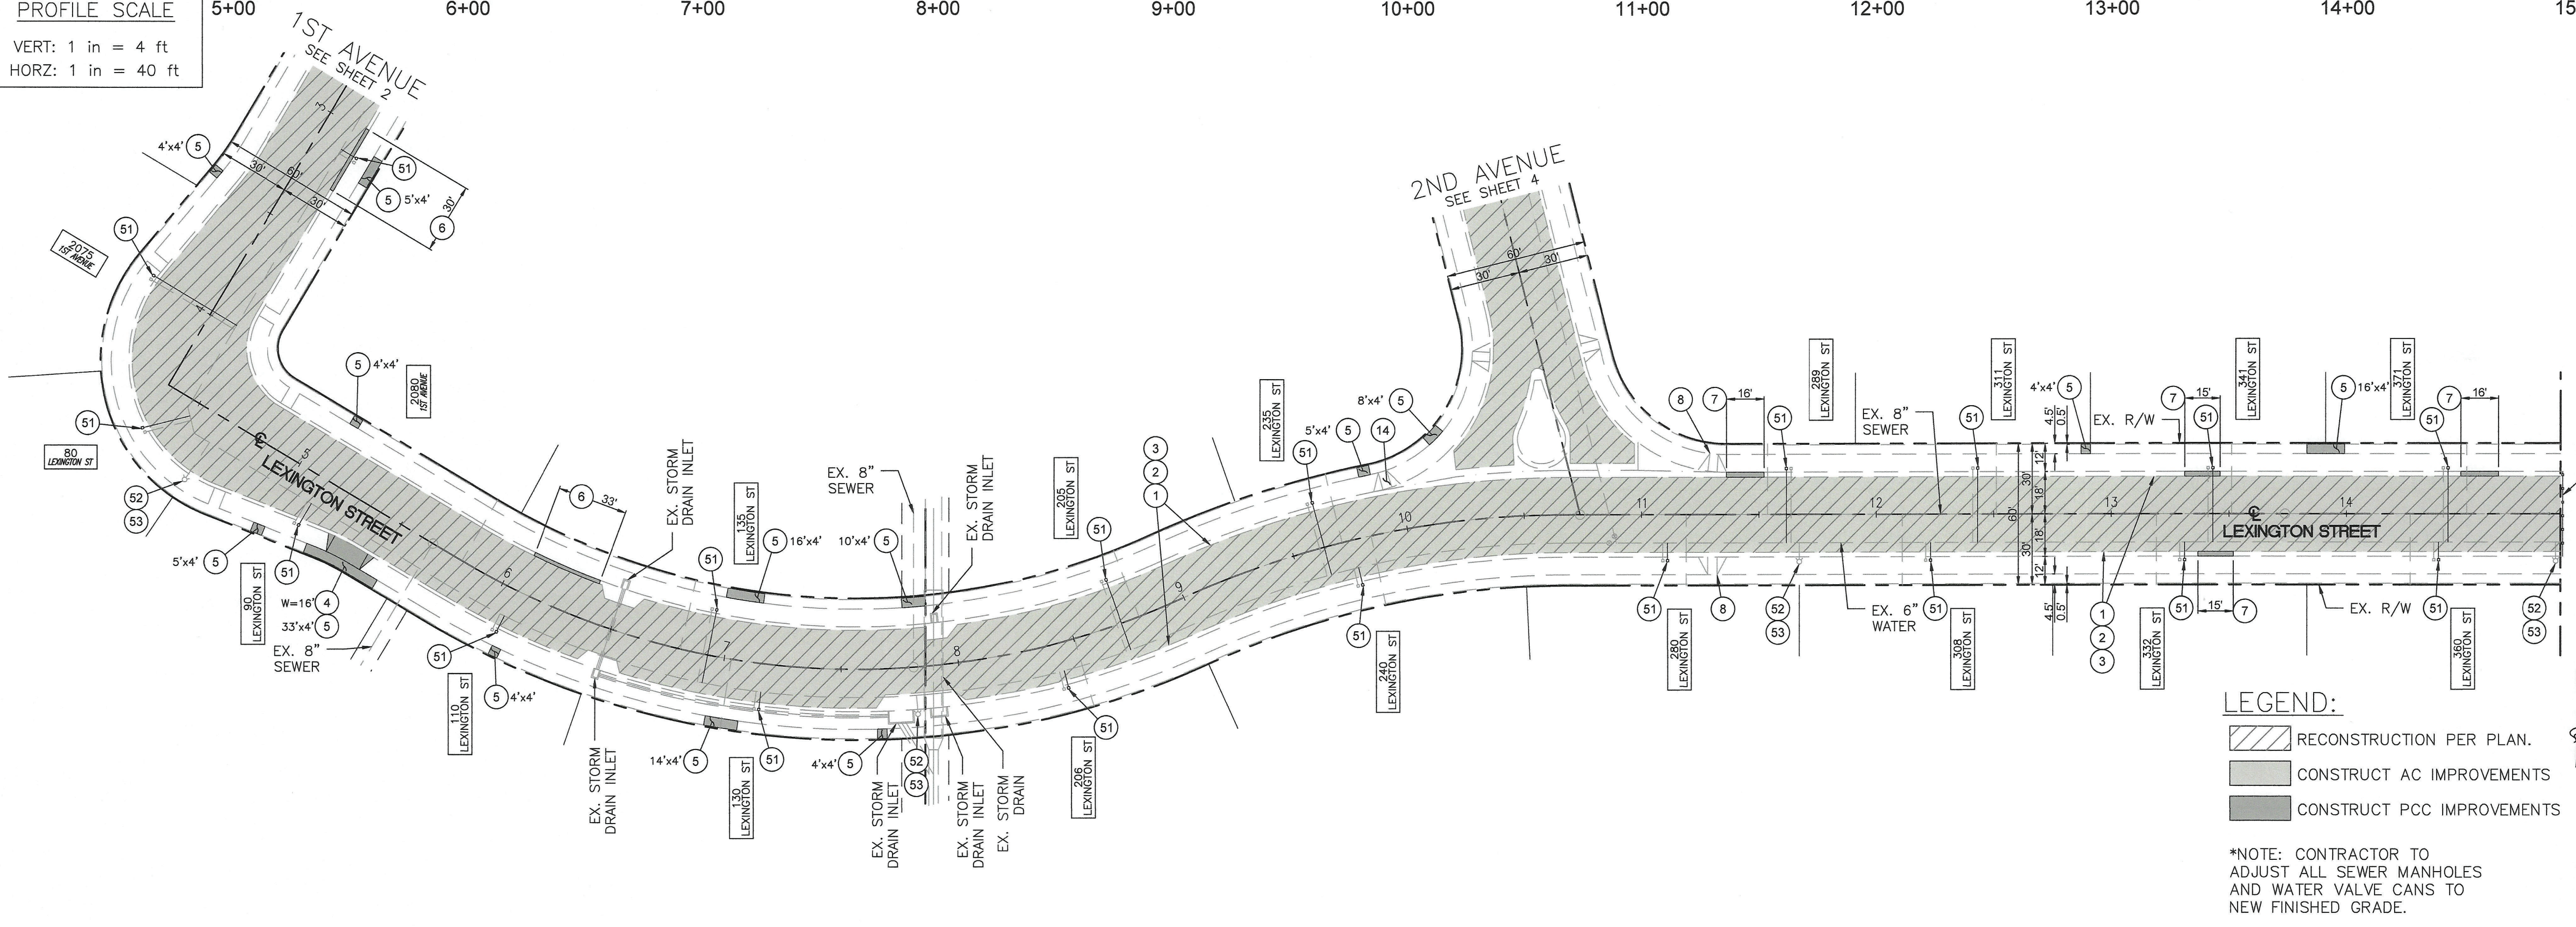


- ### CONSTRUCTION NOTES
- 1 SAWCUT & REMOVE ROADWAY SECTION, & MISC. P.C.C. AS REQUIRED (THICKNESS PER PLANS & TYP. SECTION).
 - 2 CONSTRUCT 2" A.R.H.M. OVERLAY PER TYPICAL SECTION.
 - 3 CONSTRUCT 3" D.G.A.C. OVER COMPACTED NATIVE.
 - 4 SAWCUT & REMOVE EX. AND CONSTRUCT NEW 4" P.C.C. DRIVEWAY PER SPPWC STD PLAN NO. 110-2 (TYPE B, W & Y PER PLAN).
 - 5 SAWCUT & REMOVE EX. & CONSTRUCT NEW 4" P.C.C. SIDEWALK PER SPPWC STD. PLAN NO. 112-2.
 - 7 SAWCUT & REMOVE EX. AND CONSTRUCT NEW P.C.C. CURB & GUTTER PER SPPWC STD PLAN NO. 120-2 TYPE A2-6 AND CITY OF UPLAND STD. NO. CU-R2. TYPE C.
 - 8 SAWCUT & REMOVE EX. & CONSTRUCT P.C.C. CURB RAMP PER SPPWC STD PLAN NO. 111-5, WITH FED YELLOW DETECTABLE WARNING DEVICES PER FEDERAL & STATE ADA GUIDELINES (CASE & TYPE PER PLAN).
 - 12 REMOVE AND REPLACE WOOD FENCE AND CONCRETE FOOTINGS PER DETAIL ON SHEET 4
 - 13 REMOVE AND REPLACE 18"x18" TYPE "N" RED MARKER WITH 9-3" DIA. RED REFLECTORS. SEE DETAIL ON SHEET 4.
 - 14 SAWCUTE & REMOVE EX. CURB RAMP AND CONSTRUCT NEW P.C.C. CURB & GUTTER PER SPPWC STD PLAN NO. 120-2 TYPE A2-6 AND CITY OF UPLAND STD. NO. CU-R2. TYPE C. INSTALL SOD AND IRRIGATION TO MATCH AS NEEDED.

- ### WATER CONSTRUCTION NOTES
- 51 FURNISH AND INSTALL 1" SERVICE LATERAL, NEW METER AND BOX PER CITY WATER STD. DWG NO. W.01 & W.02 AND CONNECT TO EXISTING CUSTOMER SERVICE.
 - 52 REMOVE, SALVAGE, AND DELIVER EXISTING FIRE HYDRANT AS DIRECTED BY THE ENGINEER.
 - 53 FURNISH & INSTALL 6" FIRE HYDRANT ASSEMBLY WITH CHECK VALVE AND BREAK AWAY BOLTS. PER CITY WATER STD. DWG NO. W.05 AND PLACE BLUE REFLECTIVE FIRE HYDRANT PAVEMENT MARKER PER FIGURE 3B-102 (CA) PER CALIFORNIA MUTCD

LEGEND:
 RECONSTRUCTION PER PLAN.
 CONSTRUCT AC IMPROVEMENTS
 CONSTRUCT PCC IMPROVEMENTS

*NOTE: CONTRACTOR TO ADJUST ALL SEWER MANHOLES AND WATER VALVE CANS TO NEW FINISHED GRADE.

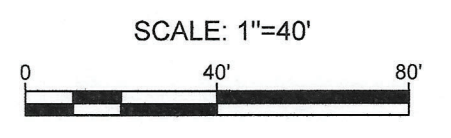

BENCHMARK:
 B.M. #153 ELEV. = 1698.30
 EUCLID AVE. & TWENTYFIRST STREET
 N&F AT THE INTERSECTION OF
 CENTERLINES.

DIGALERT
 DIAL TOLL FREE
 1-800-227-2600
 AT LEAST TWO DAYS
 BEFORE YOU DIG

REVISIONS					
MARK	DATE	INITIAL	DESCRIPTION	DATE	APP'VD

PLANS PREPARED BY

 CITY OF UPLAND
 PUBLIC WORKS DEPARTMENT
 1370 N. BENSON AVENUE
 UPLAND, CA 91785
 (909) 291-2930 PHONE
 (909) 291-2974 FAX




DRAWN BY: JFA
 DESIGNED BY: JFA
 CHECKED BY: BC
 RECOMMENDED BY: [Signature]
 APPROVED BY: [Signature]
 ENGINEERING MANAGER
 R.C.E. C65272 EXP. DATE 09-30-2025
 RECOMMENDED BY: [Signature]
 CAPITAL IMPROVEMENTS MANAGER




CITY OF UPLAND
 PROJECT NO. 74010: LEXINGTON ST/ 1ST AVE/ 2ND AVE PAVEMENT
 REHABILITATION AND UTILITY IMPROVEMENTS
 LEXINGTON STREET
 FROM 1ST AVENUE TO STA 14+89.13

SHEET
 3
 OF 4 SHEETS
 DRAWING NO.
 74010

PROJECT NO. 74010 PLAN NO. S1-74010

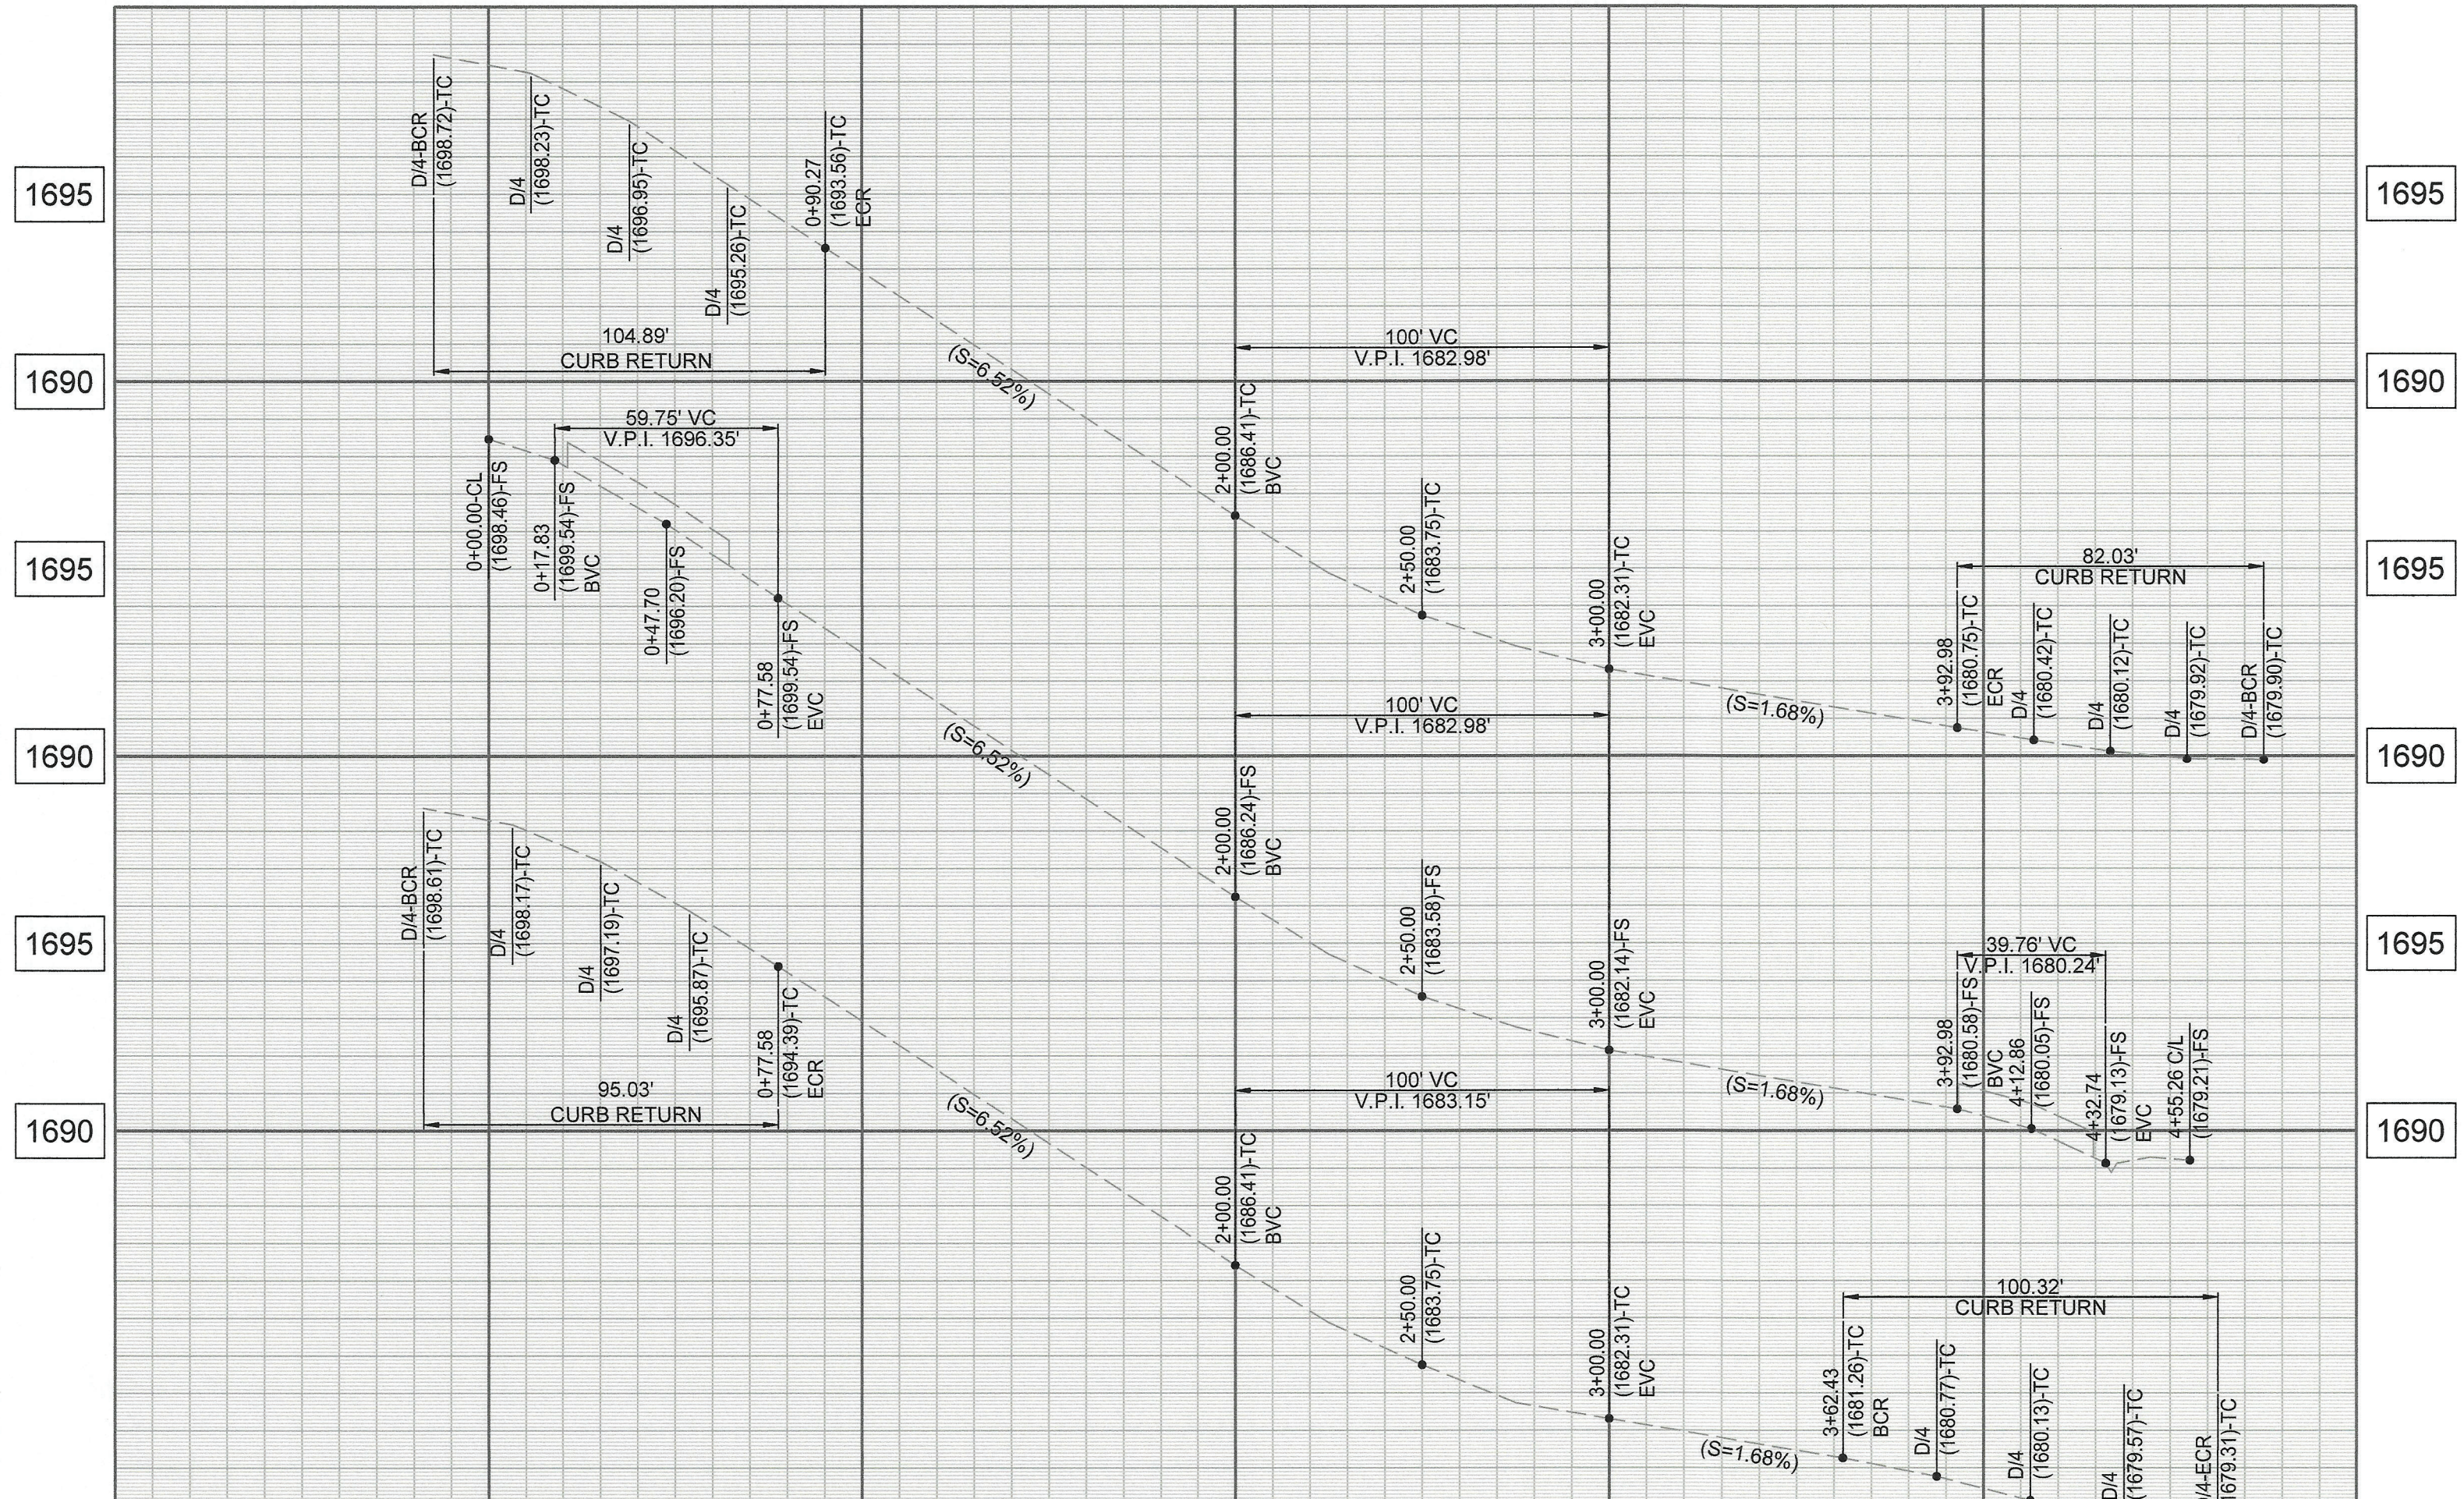

PROFILE SCALE
 VERT: 1 in = 4 ft
 HORZ: 1 in = 40 ft

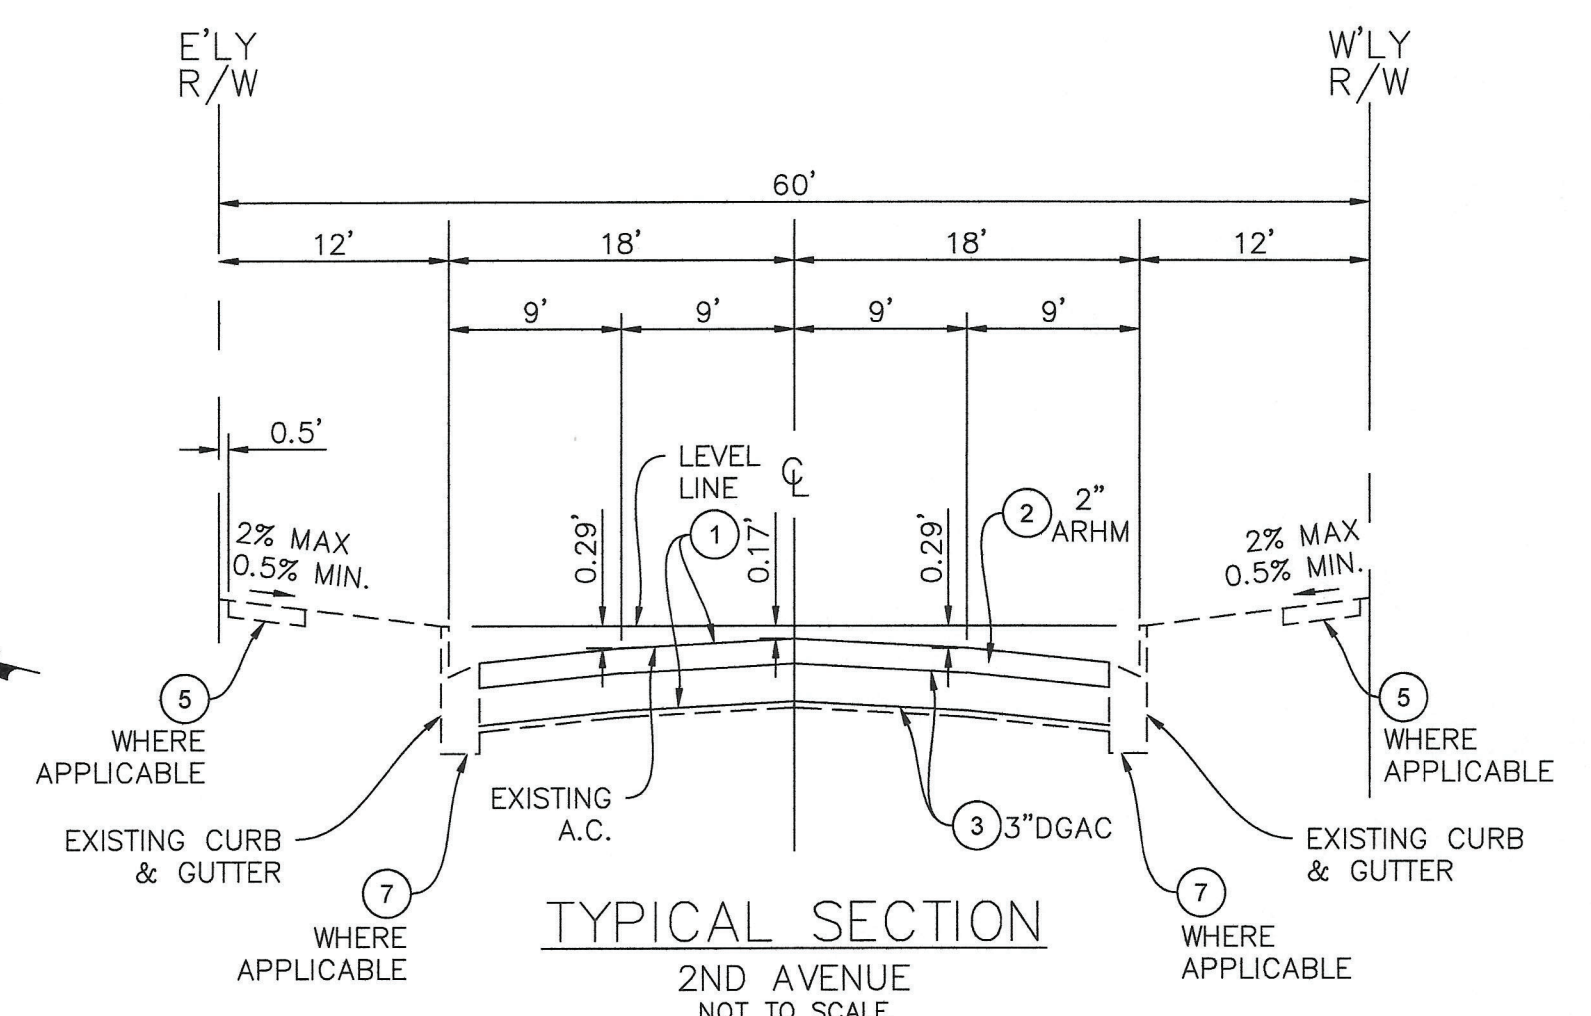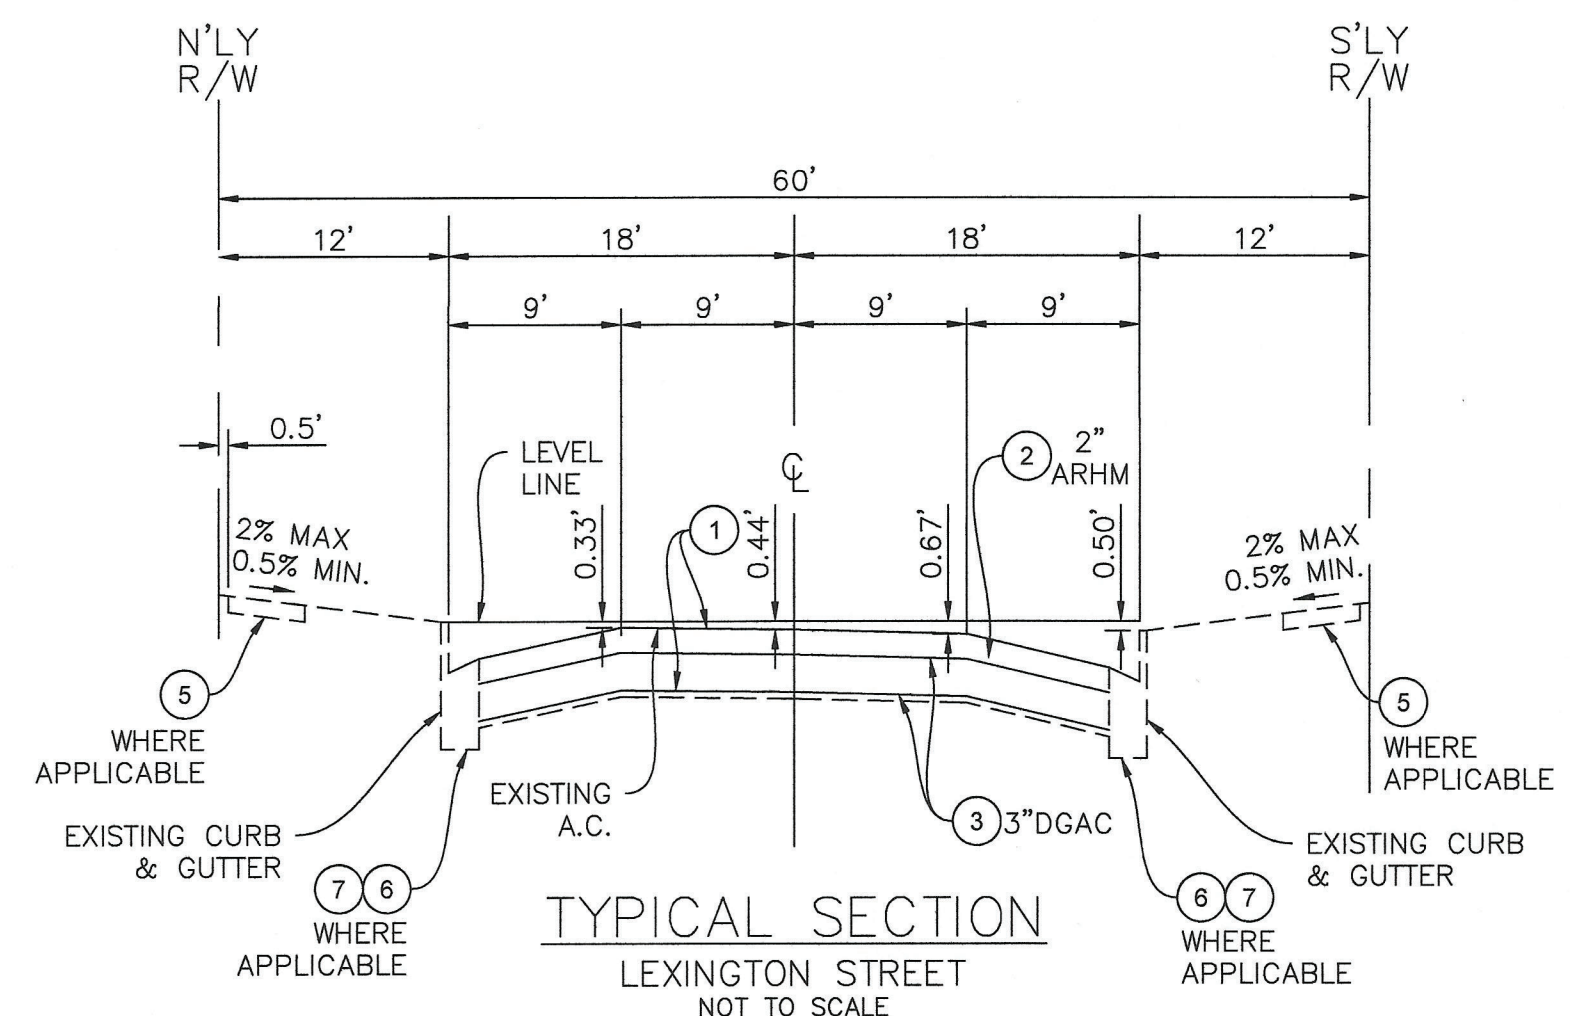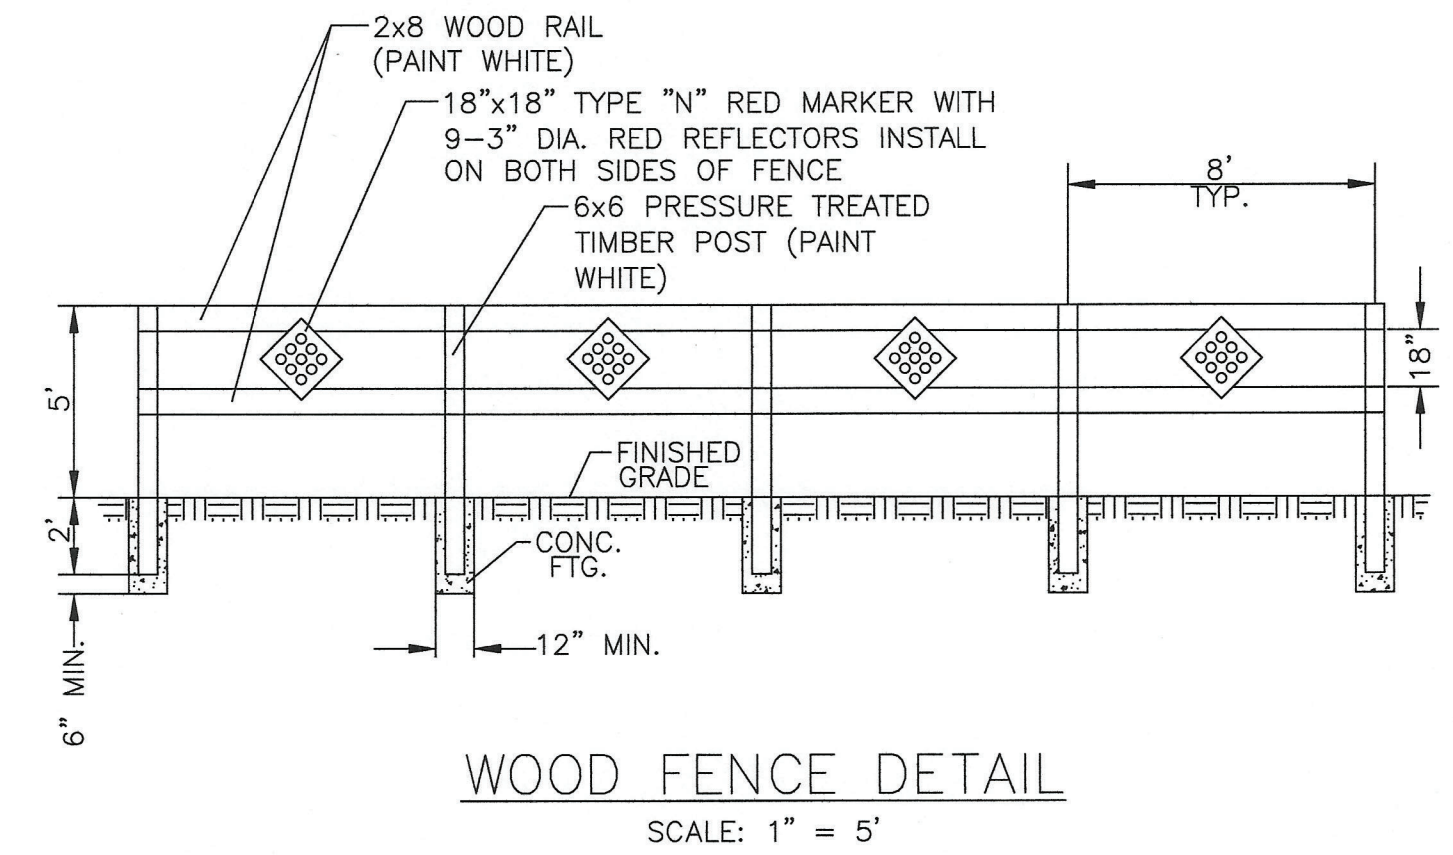


- CONSTRUCTION NOTES**
- SAWCUT & REMOVE ROADWAY SECTION, & MISC. P.C.C. AS REQUIRED (THICKNESS PER PLANS & TYP. SECTION).
 - CONSTRUCT 2" A.R.H.M. OVERLAY PER TYPICAL SECTION.
 - CONSTRUCT 3" D.G.A.C. OVER COMPACTED NATIVE.
 - SAWCUT & REMOVE EX. & CONSTRUCT NEW 4" P.C.C. SIDEWALK PER SPPWC STD. PLAN NO. 112-2.
 - SAWCUT & REMOVE EX. AND CONSTRUCT NEW P.C.C. CURB & GUTTER PER SPPWC STD. PLAN NO. 120-2 TYPE A2-8 AND CITY OF UPLAND STD. NO. CU-R2, TYPE C.
 - SAWCUT & REMOVE EX. & CONSTRUCT P.C.C. CURB RAMP PER SPPWC STD. PLAN NO. 111-5, WITH FED YELLOW DETECTABLE WARNING DEVICES PER FEDERAL & STATE ADA GUIDELINES (CASE & TYPE PER PLAN).
 - SAWCUT & REMOVE EX. AND CONSTRUCT NEW P.C.C. CURB PER SPPWC STD. PLAN NO. 120-2 TYPE A1-150(6) AND CITY OF UPLAND STD. NO. CU-R2, TYPE D.

- WATER CONSTRUCTION NOTES**
- FURNISH AND INSTALL 1" SERVICE LATERAL, NEW METER AND BOX PER CITY WATER STD. DWG NO. W.01 & W.02 AND CONNECT TO EXISTING CUSTOMER SERVICE.
 - REMOVE, SALVAGE, AND DELIVER EXISTING FIRE HYDRANT AS DIRECTED BY THE ENGINEER.
 - FURNISH & INSTALL 6" FIRE HYDRANT ASSEMBLY WITH CHECK VALVE AND BREAK AWAY BOLTS. PER CITY WATER STD. DWG NO. W.05 AND PLACE BLUE REFLECTIVE FIRE HYDRANT PAVEMENT MARKER PER FIGURE 3B-102 (CA) PER CALIFORNIA MUTCD

- LEGEND:**
- RECONSTRUCTION PER PLAN.
 - CONSTRUCT AC IMPROVEMENTS
 - CONSTRUCT PCC IMPROVEMENTS

*NOTE: CONTRACTOR TO ADJUST ALL SEWER MANHOLES AND WATER VALVE CANS TO NEW FINISHED GRADE.

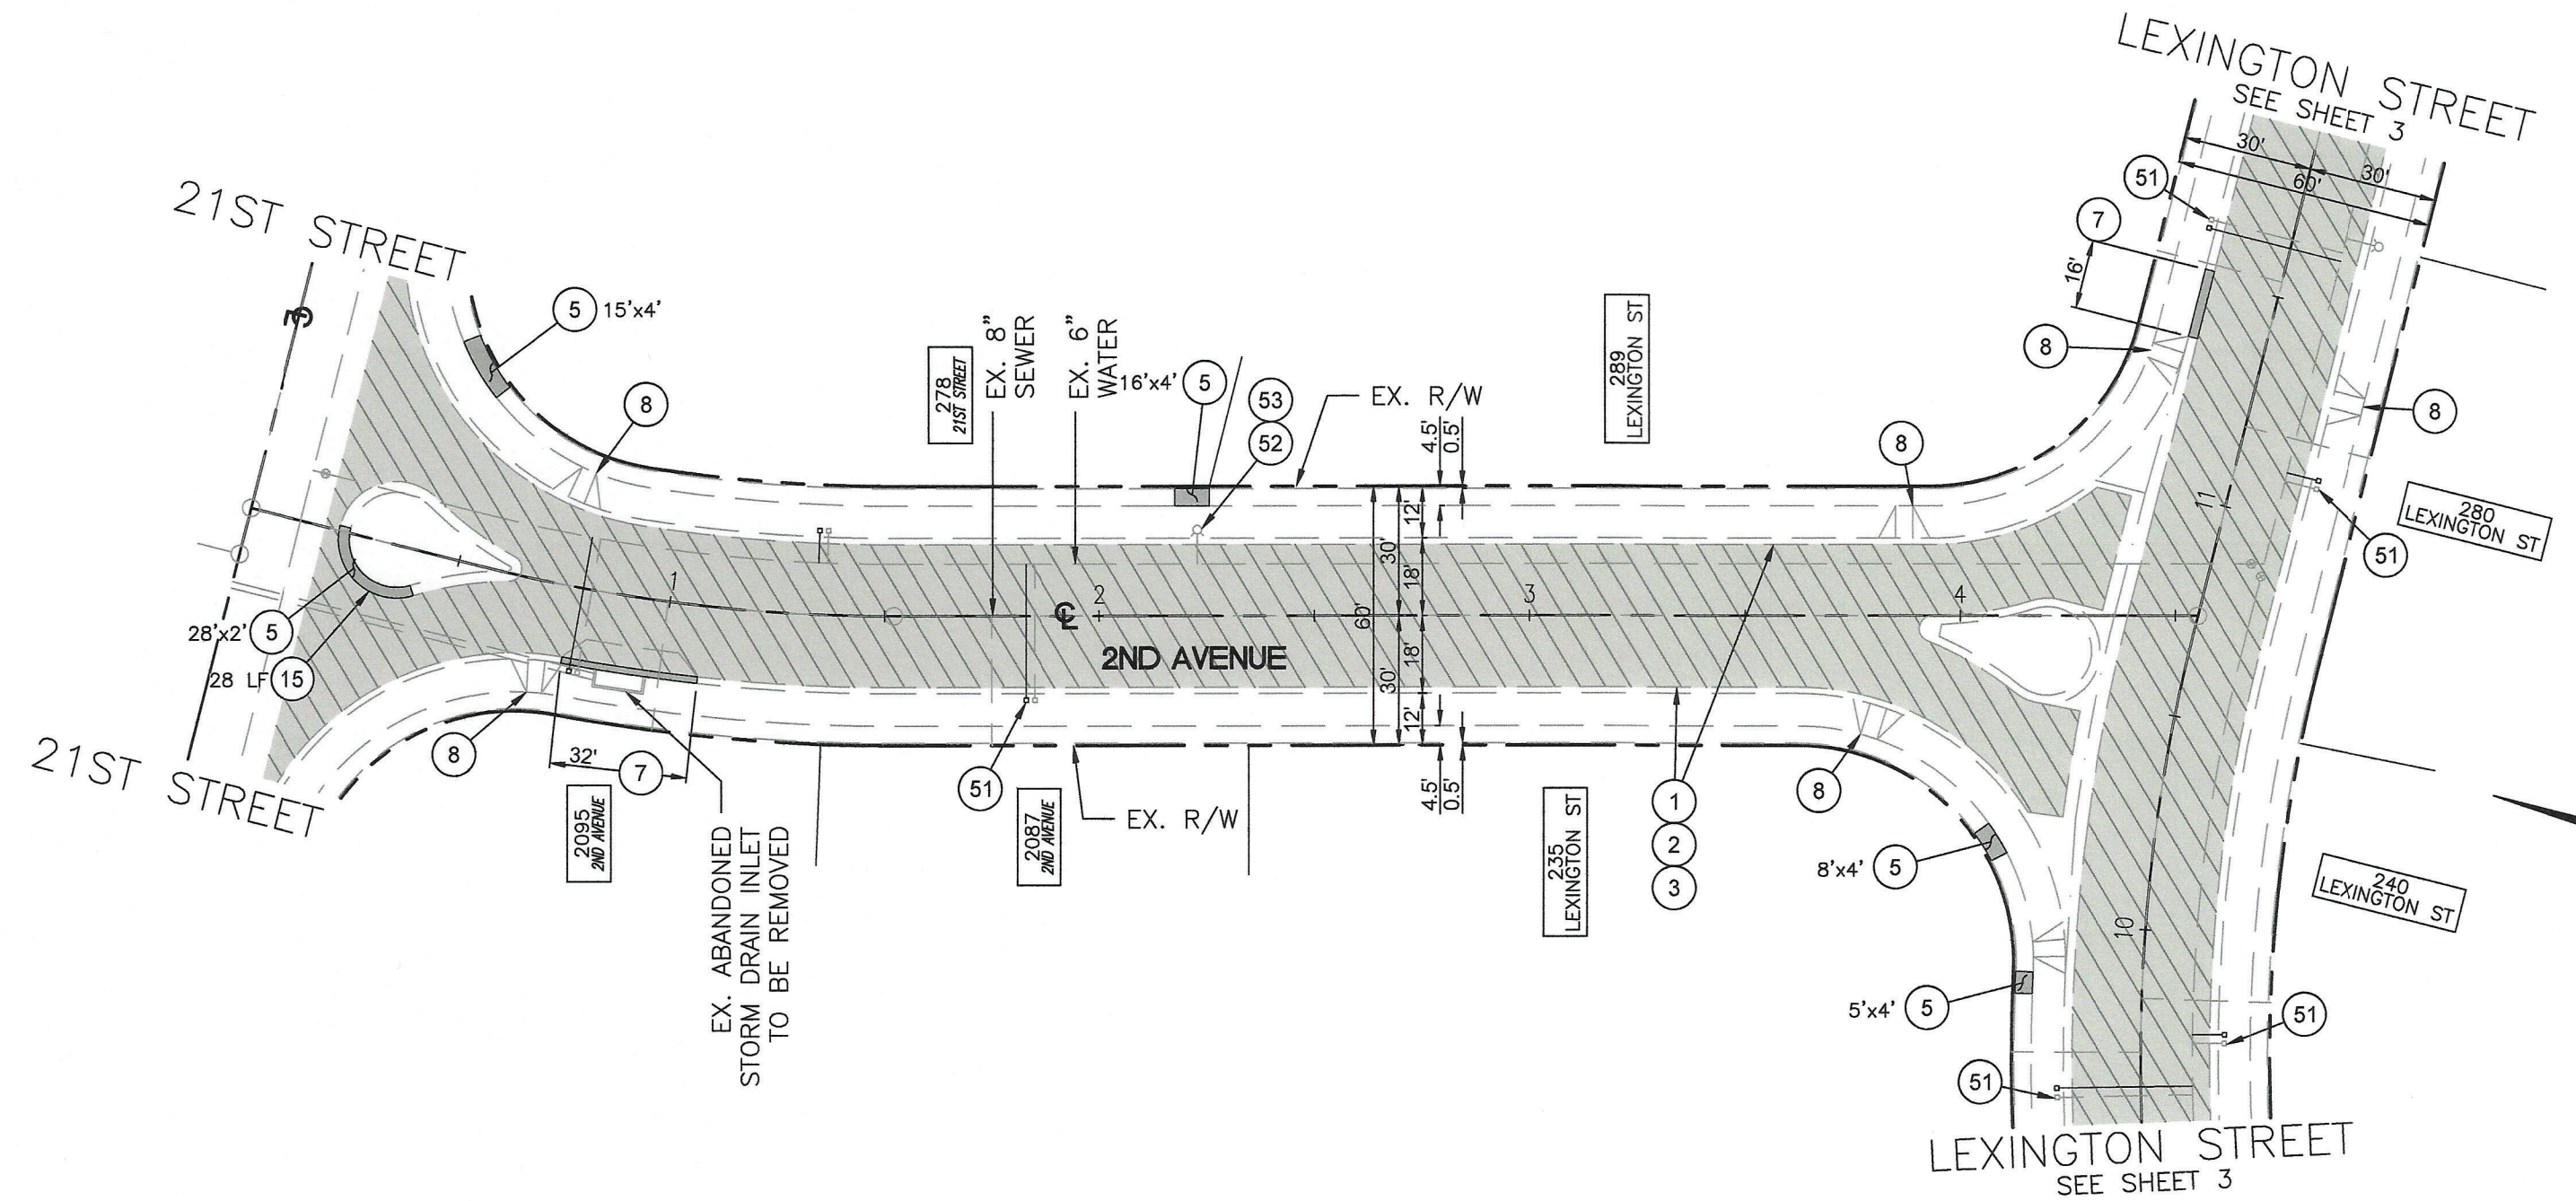

BENCHMARK:
 B.M. #153 ELEV. = 1698.30
 EUCLID AVE. & TWENTYFIRST STREET
 M&F AT THE INTERSECTION OF
 CENTERLINES.

DIGALERT
 DIAL TOLL FREE
 1-800-227-2600
 AT LEAST TWO DAYS
 BEFORE YOU DIG

REVISIONS				
MARK	DATE	INITIAL	DESCRIPTION	DATE APP'VD

PLANS PREPARED BY
 CITY OF UPLAND
 PUBLIC WORKS DEPARTMENT
 1370 N. BENSON AVENUE
 UPLAND, CA 91785
 (909) 291-2930 PHONE
 (909) 291-2974 FAX



DRAWN BY: JFA
DESIGNED BY: JFA
CHECKED BY: BC
RECOMMENDED BY: [Signature]

APPROVED BY: [Signature]
 ENGINEERING MANAGER
 R.C.E. C65272 EXP. DATE 09-30-2025
 DATE 11/5/2024

RECOMMENDED BY: [Signature]
 CAPITAL IMPROVEMENTS MANAGER

RECOMMENDED BY: [Signature]
 DEVELOPMENT SERVICES

CITY OF UPLAND
 PROJECT NO. 74010: LEXINGTON ST/ 1ST AVE/ 2ND AVE PAVEMENT
 REHABILITATION AND UTILITY IMPROVEMENTS
 2ND AVENUE
 FROM 21ST STREET TO LEXINGTON STREET

SHEET
 4
 OF 4 SHEETS
 DRAWING NO.
 74010

PLAN NO. SI-74010
 PROJECT NO. 74010