




# KITCHEN & BATHROOM REMODELS

THIS DRAWING DEPICTS MINIMUM CODE REQUIREMENTS PER CRC 2022. INFORMATION IS FOR REFERENCE ONLY AND IS NOT A SUBSTITUTE FOR ACCURATE DRAWINGS PREPARED FOR EACH PROPOSED CONSTRUCTION PROJECT.

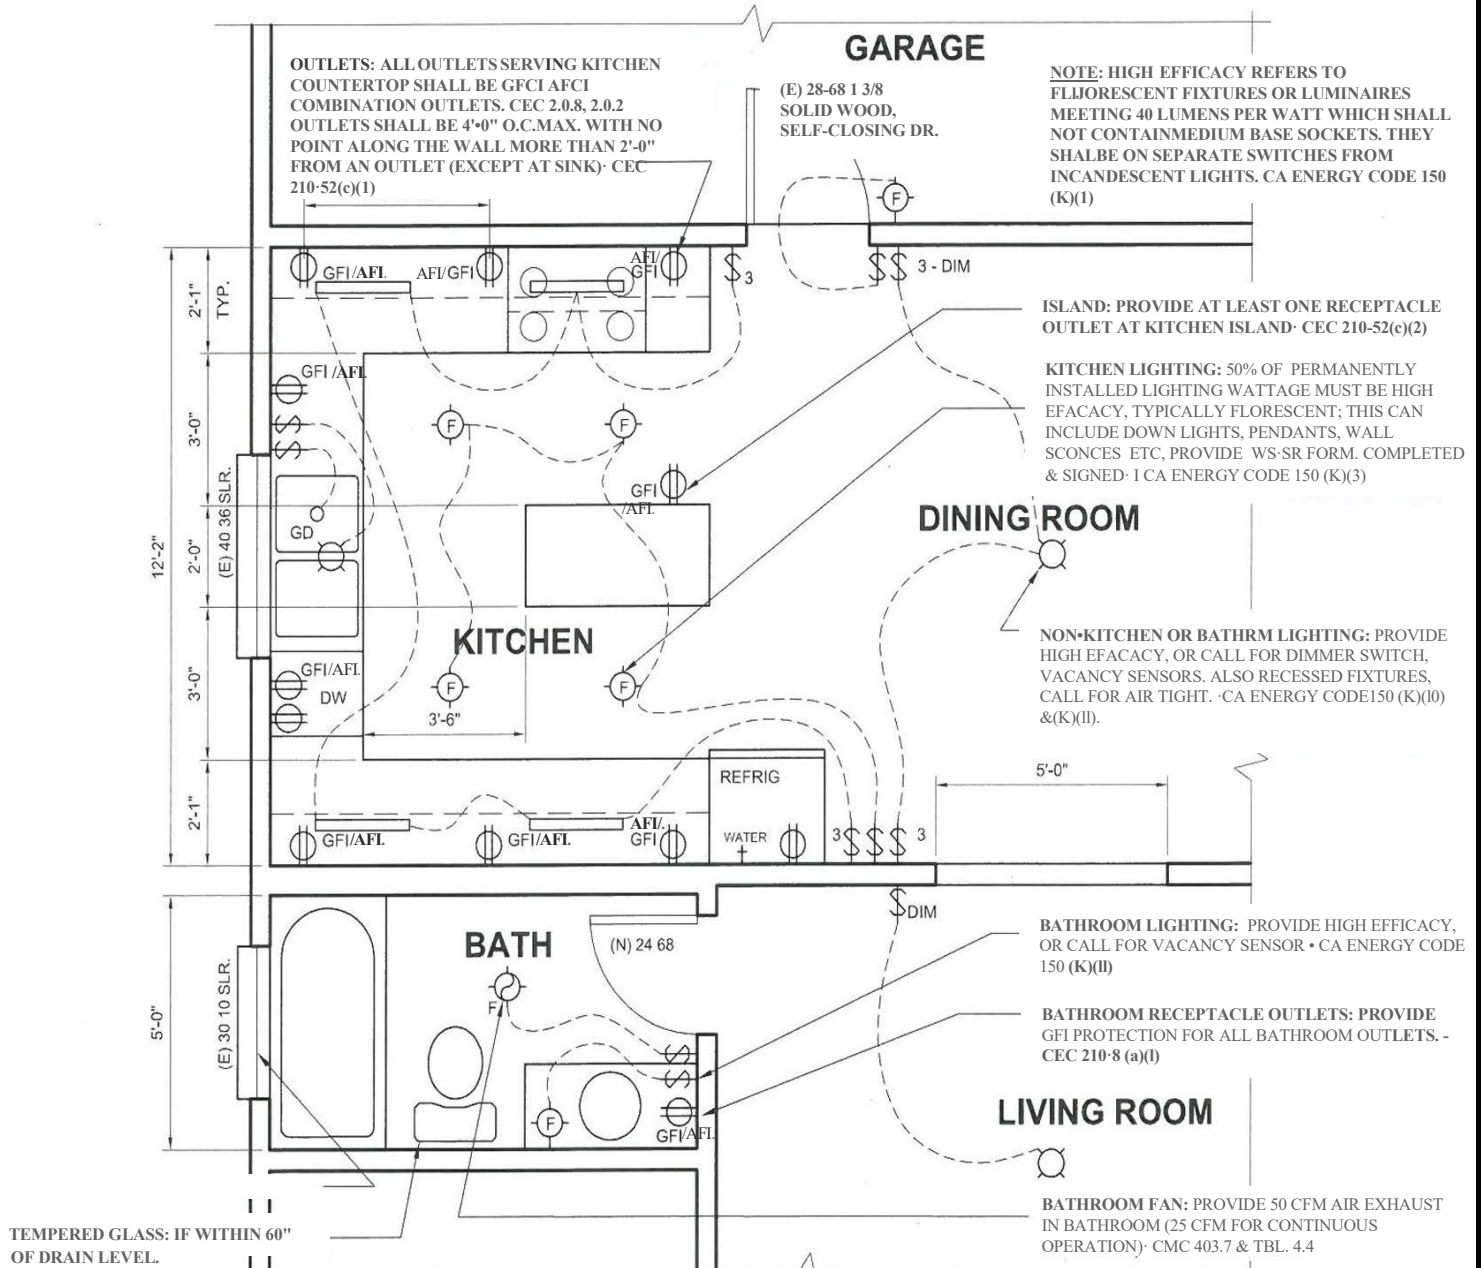

## FLOOR PLAN

LEGEND: FOR LARGER PROJECTS, PROVIDE COMPLETE LEGEND FOR ALL SYMBOLS.

